

NOTES
©Copyright. All rights reserved,
this drawing must not be
reproduced without the
permission of Naylor's Govin
Black LLP.

Dimensions must not be scaled
from this drawing. Drawing is
produced for indicative purposes
only.


All drawings are to be read in
conjunction with the Schedule
of Works.

If there are any contradictions
or discrepancies please raise
with the Contract Administrator
to allow for further instructions.

For pricing purposes, the
Schedule of Works is to take
priority.

KEY

- REPLASTER ALL AREAS WHERE
TILING REMOVED.

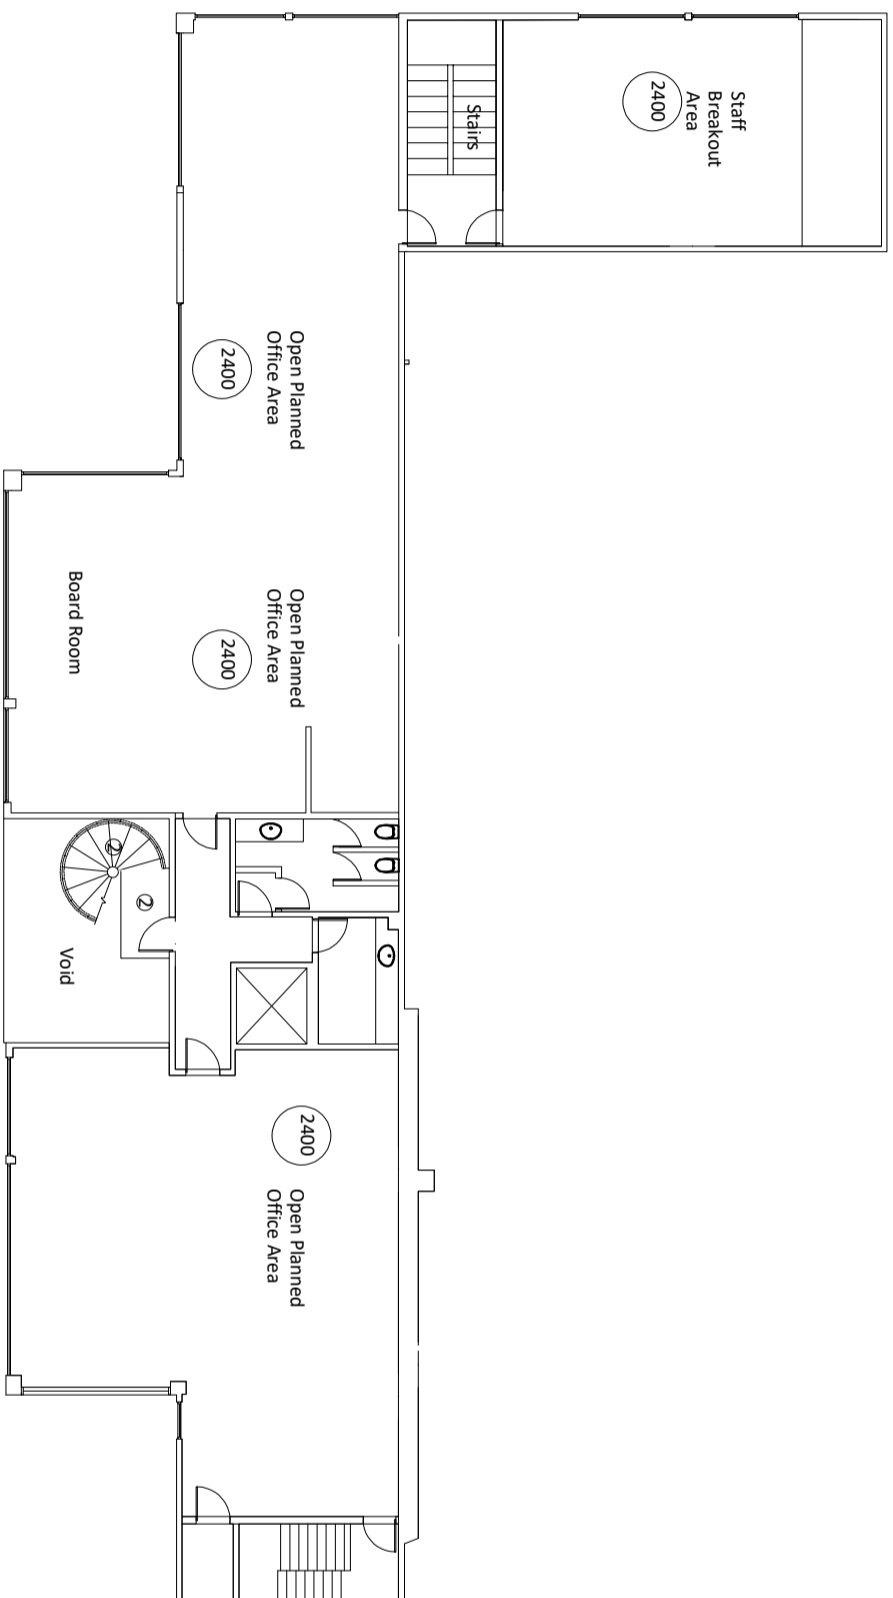

DRAWING TITLE
FIT OUT DRAWING FIRST FLOOR

SCALE @ A3: 1:200 DATE: JAN 2022 DRAWN BY: JT

PROJECT: UNIT 1, BALLIOL BUSINESS PARK, NEWCASTLE UPON TYNE CLIENT: TARRIUS PARK